


WORLD TUNNEL CONGRESS 2020

18 - 20 MAY 2020

KUALA LUMPUR CONVENTION CENTRE HALL 1 & HALL 2

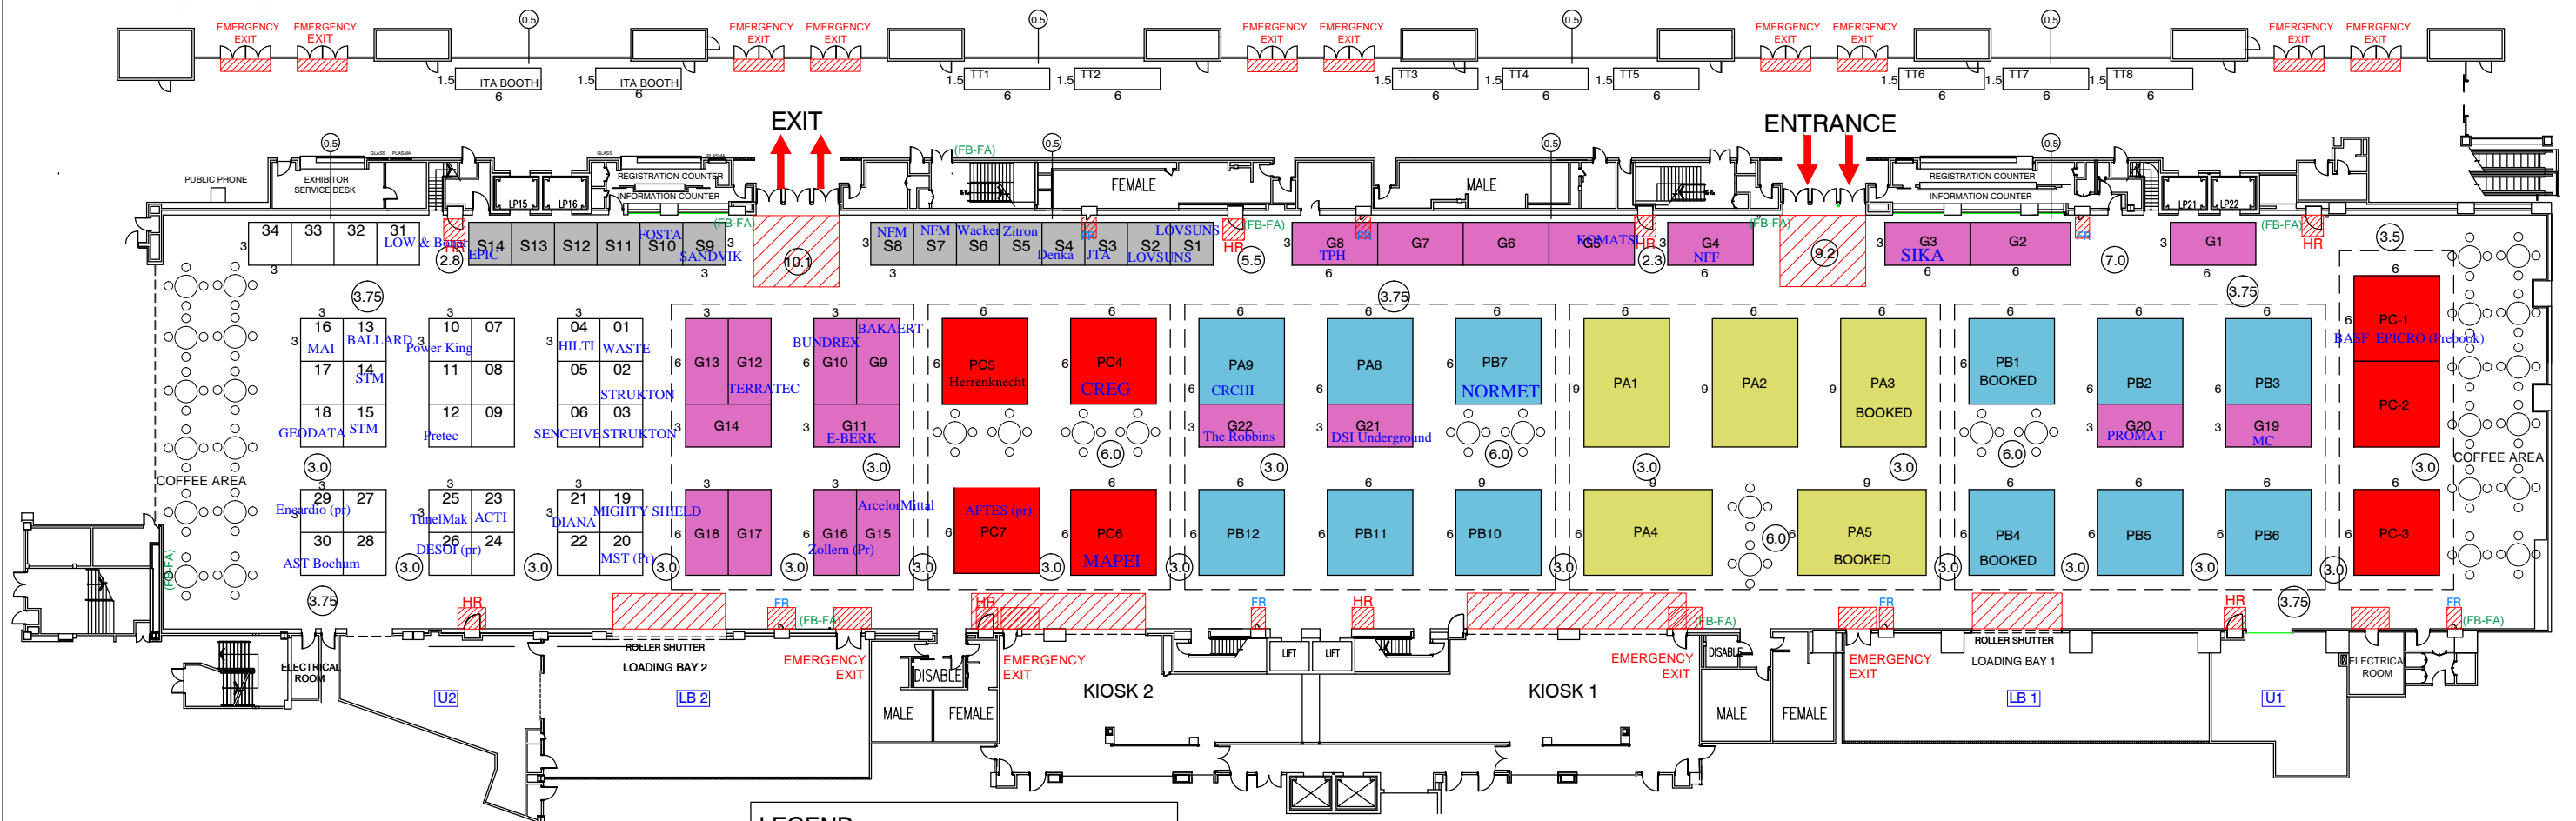

KLCC RULES & REGULATIONS :

LEGEND :			
FR	FIRE EXTINGUISHER	NO BUILD UP AREA	
HR	HOSE REEL	DC	DOOR CONTROLLER
FA	FIRE ALARM	SB	SWITCH BOARD
FB	FIRE BREAK GLASS		BALCONY

LEGEND:	
	PREMIUM A (6 BOOTHS)
	PREMIUM B (4 BOOTHS)
	PREMIUM C (4 BOOTHS)
	GOLD (2 BOOTHS)
	SILVER (1 BOOTH)
TT	TABLE TOP DISPLAYS

EXHIBITION HALLS 1&2	
Gross Area	4834 sqm

NOTES:

- * RESERVATION BASED ON " FIRST COME FIRST SERVE " BASIS
- * THIS FLOOR PLAN IS SUBJECT TO APPROVAL OF KUALA LUMPUR CONVENTION CENTRE

PROJECT / EXHIBITION / SHOW	SHOW PERIOD	ORGANIZER	PERSON-IN-CHARGE	REMARKS	AMENDMENT	DATE	DRAWING TITLE
WORLD TUNNEL CONGRESS 2020	18 - 20 MAY 2020	IEM	KY	-	R00	27.03.2018	EXHIBITION
VENUE / ADDRESS	CITY / COUNTRY	CLIENT APPROVED	DATE	DRAWN BY	DATE		PROJECT NUMBER
KUALA LUMPUR CONVENTION CENTRE HALL 1 & HALL 2	KUALA LUMPUR MALAYSIA		22.01.2018	AA	21.11.2017		WTC2020/2018/PN1
				CHECKED BY	DATE		DRAWING NUMBER
				ZES	27.03.2018		WTC2020/2018/NO1



This design is copyright of Pico International (M) Sdn Bhd which cannot be reproduced or modified. Any unauthorised use in part or in whole is subject to prosecution.
This drawing is subject to modification to suit construction purposes